



FLOOR PLAN

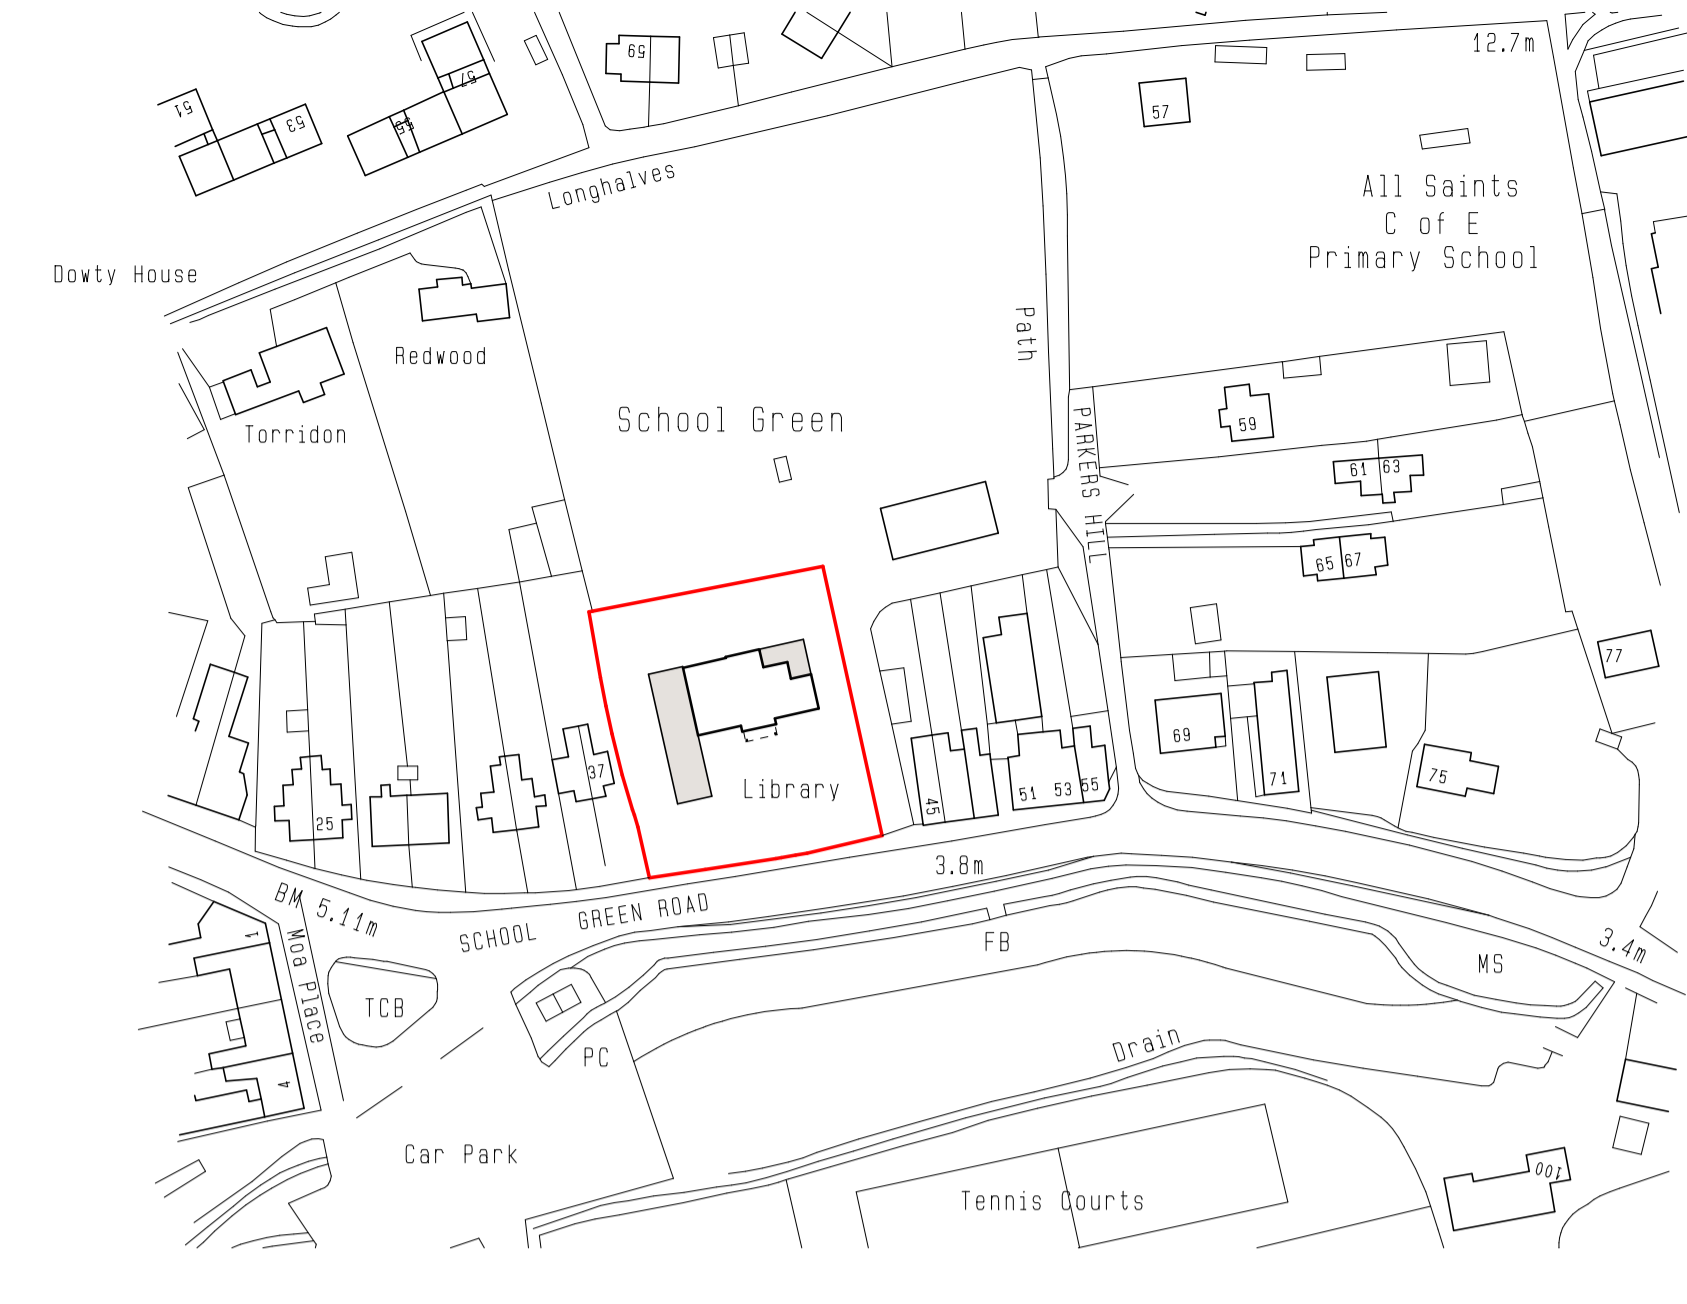


LOCATION PLAN

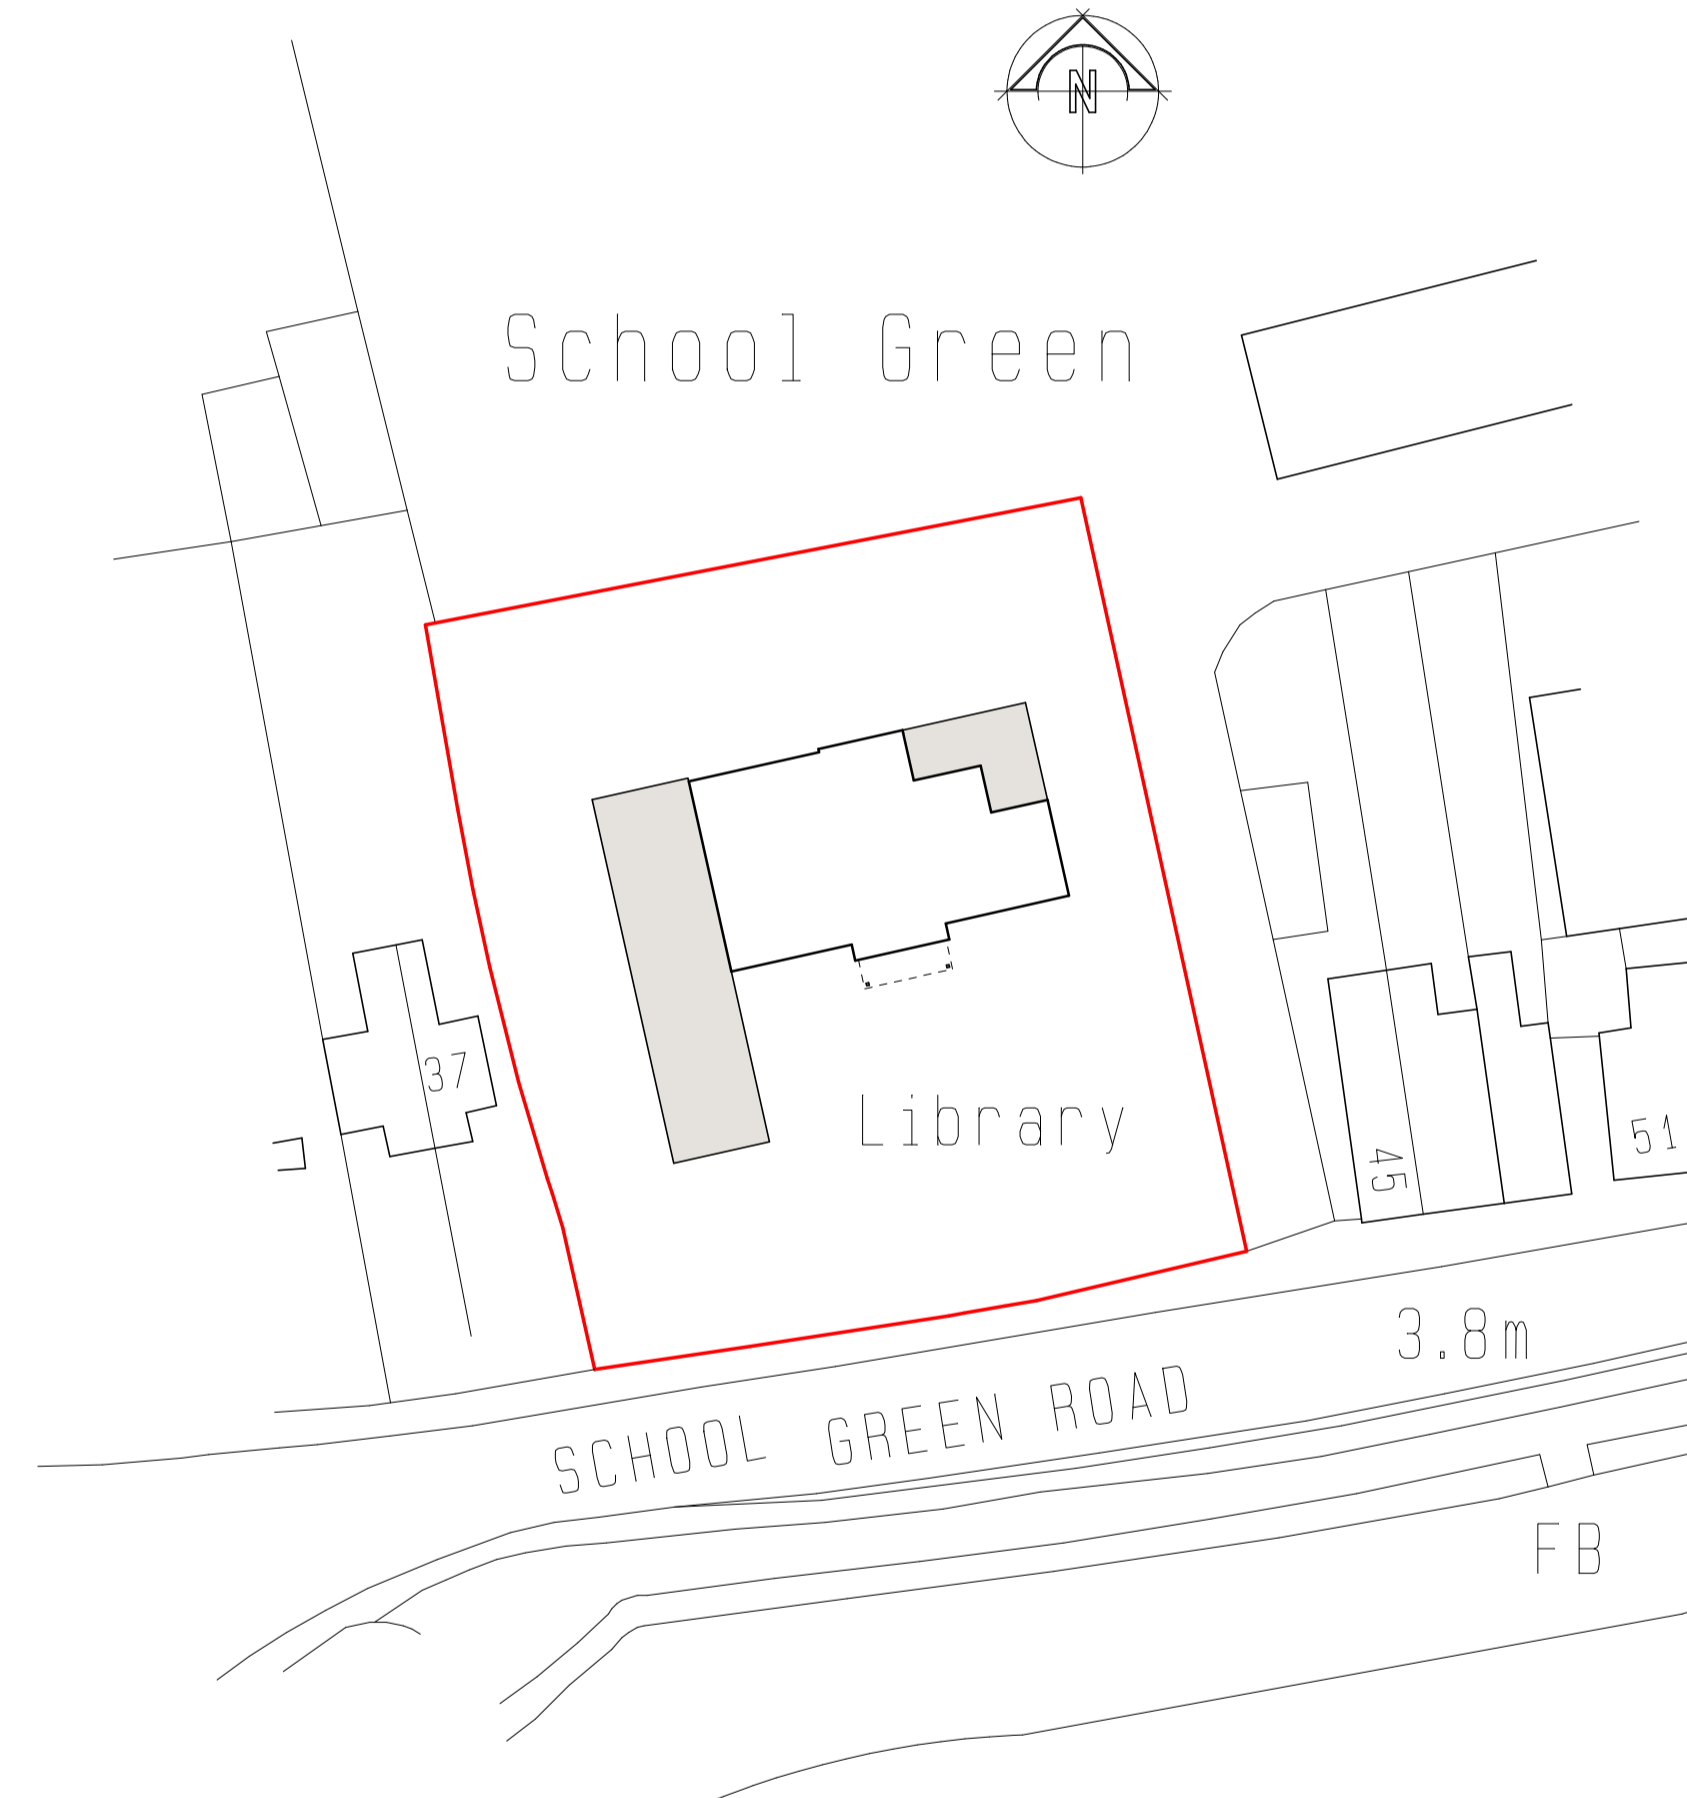

BLOCK PLAN

SCHOOL GREEN ROAD

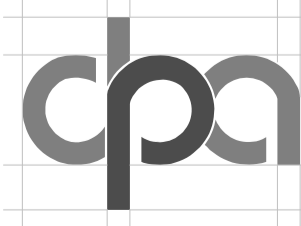 <p>DEANPARKMAN architecture ARCHITECTURAL CONSULTANT & SURVEYOR Corner House, 68-70 Lugley Street, Newport, Isle of Wight, PO30 5ET tel: 01983 523709 mob: 07729778111 e-mail: dean@deanparkman.co.uk www.deanparkman.co.uk</p>	DRAWING TITLE:	PROJECT TITLE:	SCALE:	JOB NO.	DWG NO.	REV.
	<p>PROPOSED EXTENSIONS & ALTERATIONS</p>	<p>FRESHWATER LIBRARY No.41 SCHOOL GREEN ROAD FRESHWATER ISLE OF WIGHT PO40 9AP</p>	1:100	104 : 6 : C		
			1:500			
			1:1250			
			SHEET: A1			
			DATE: JUNE 2017			