




SOUTH ELEVATION




EAST ELEVATION

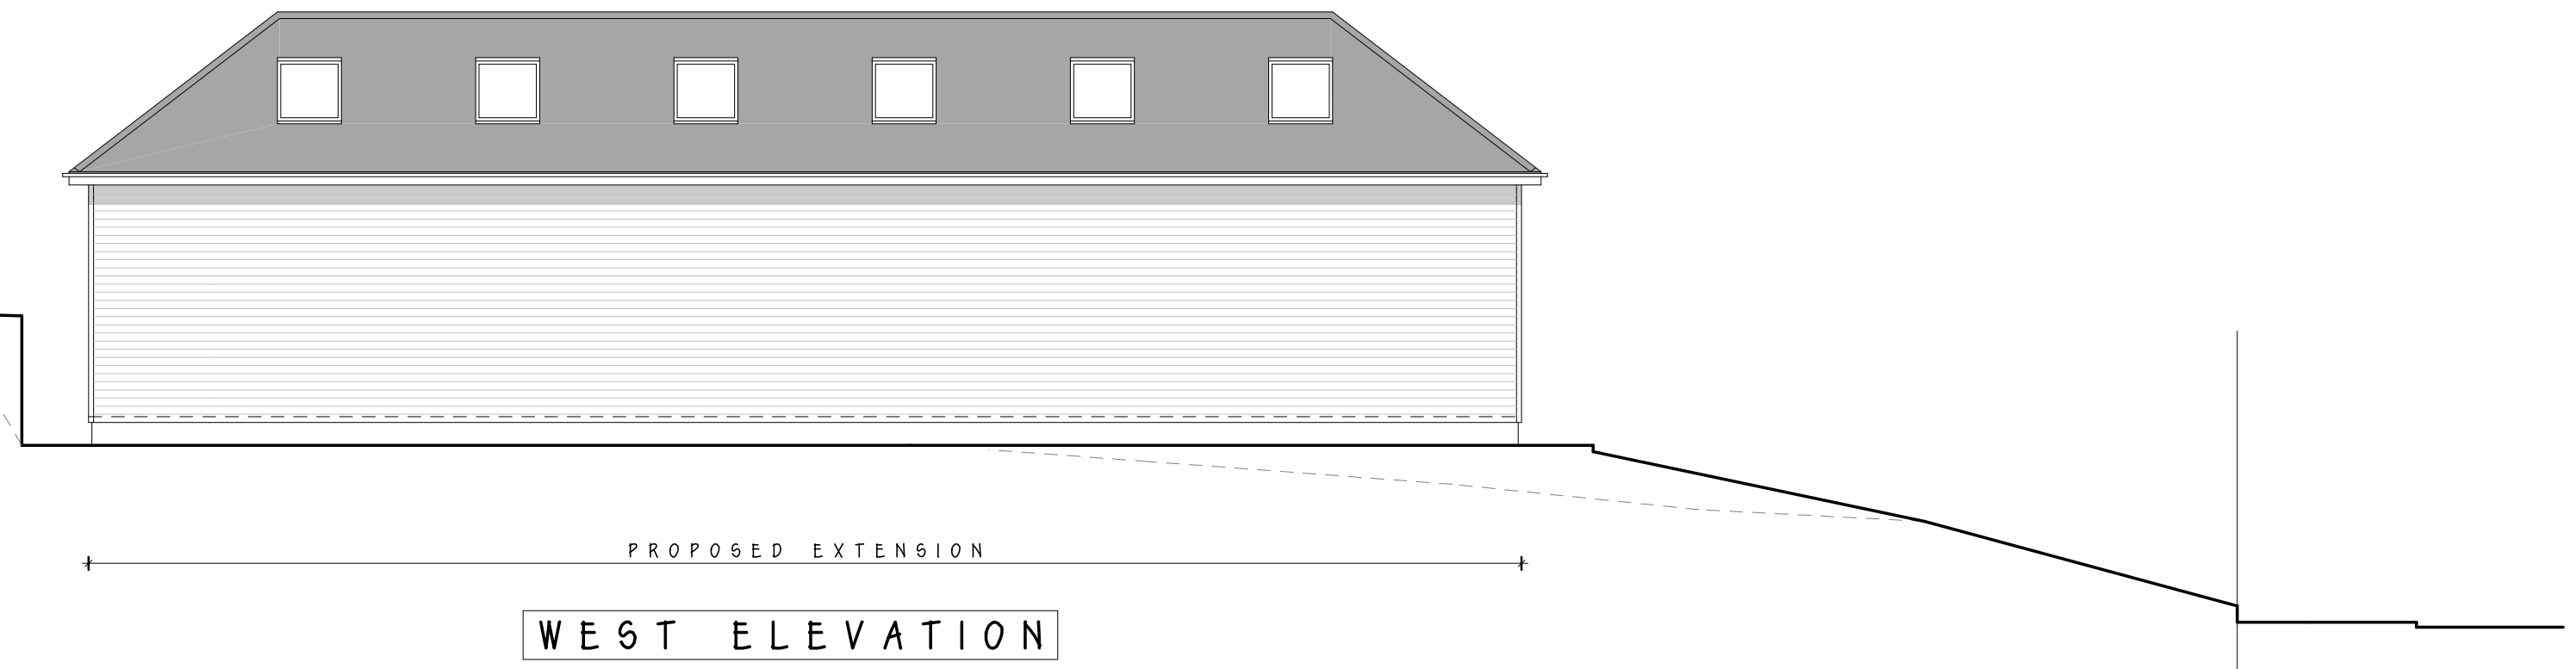


WEST ELEVATION




NORTH ELEVATION

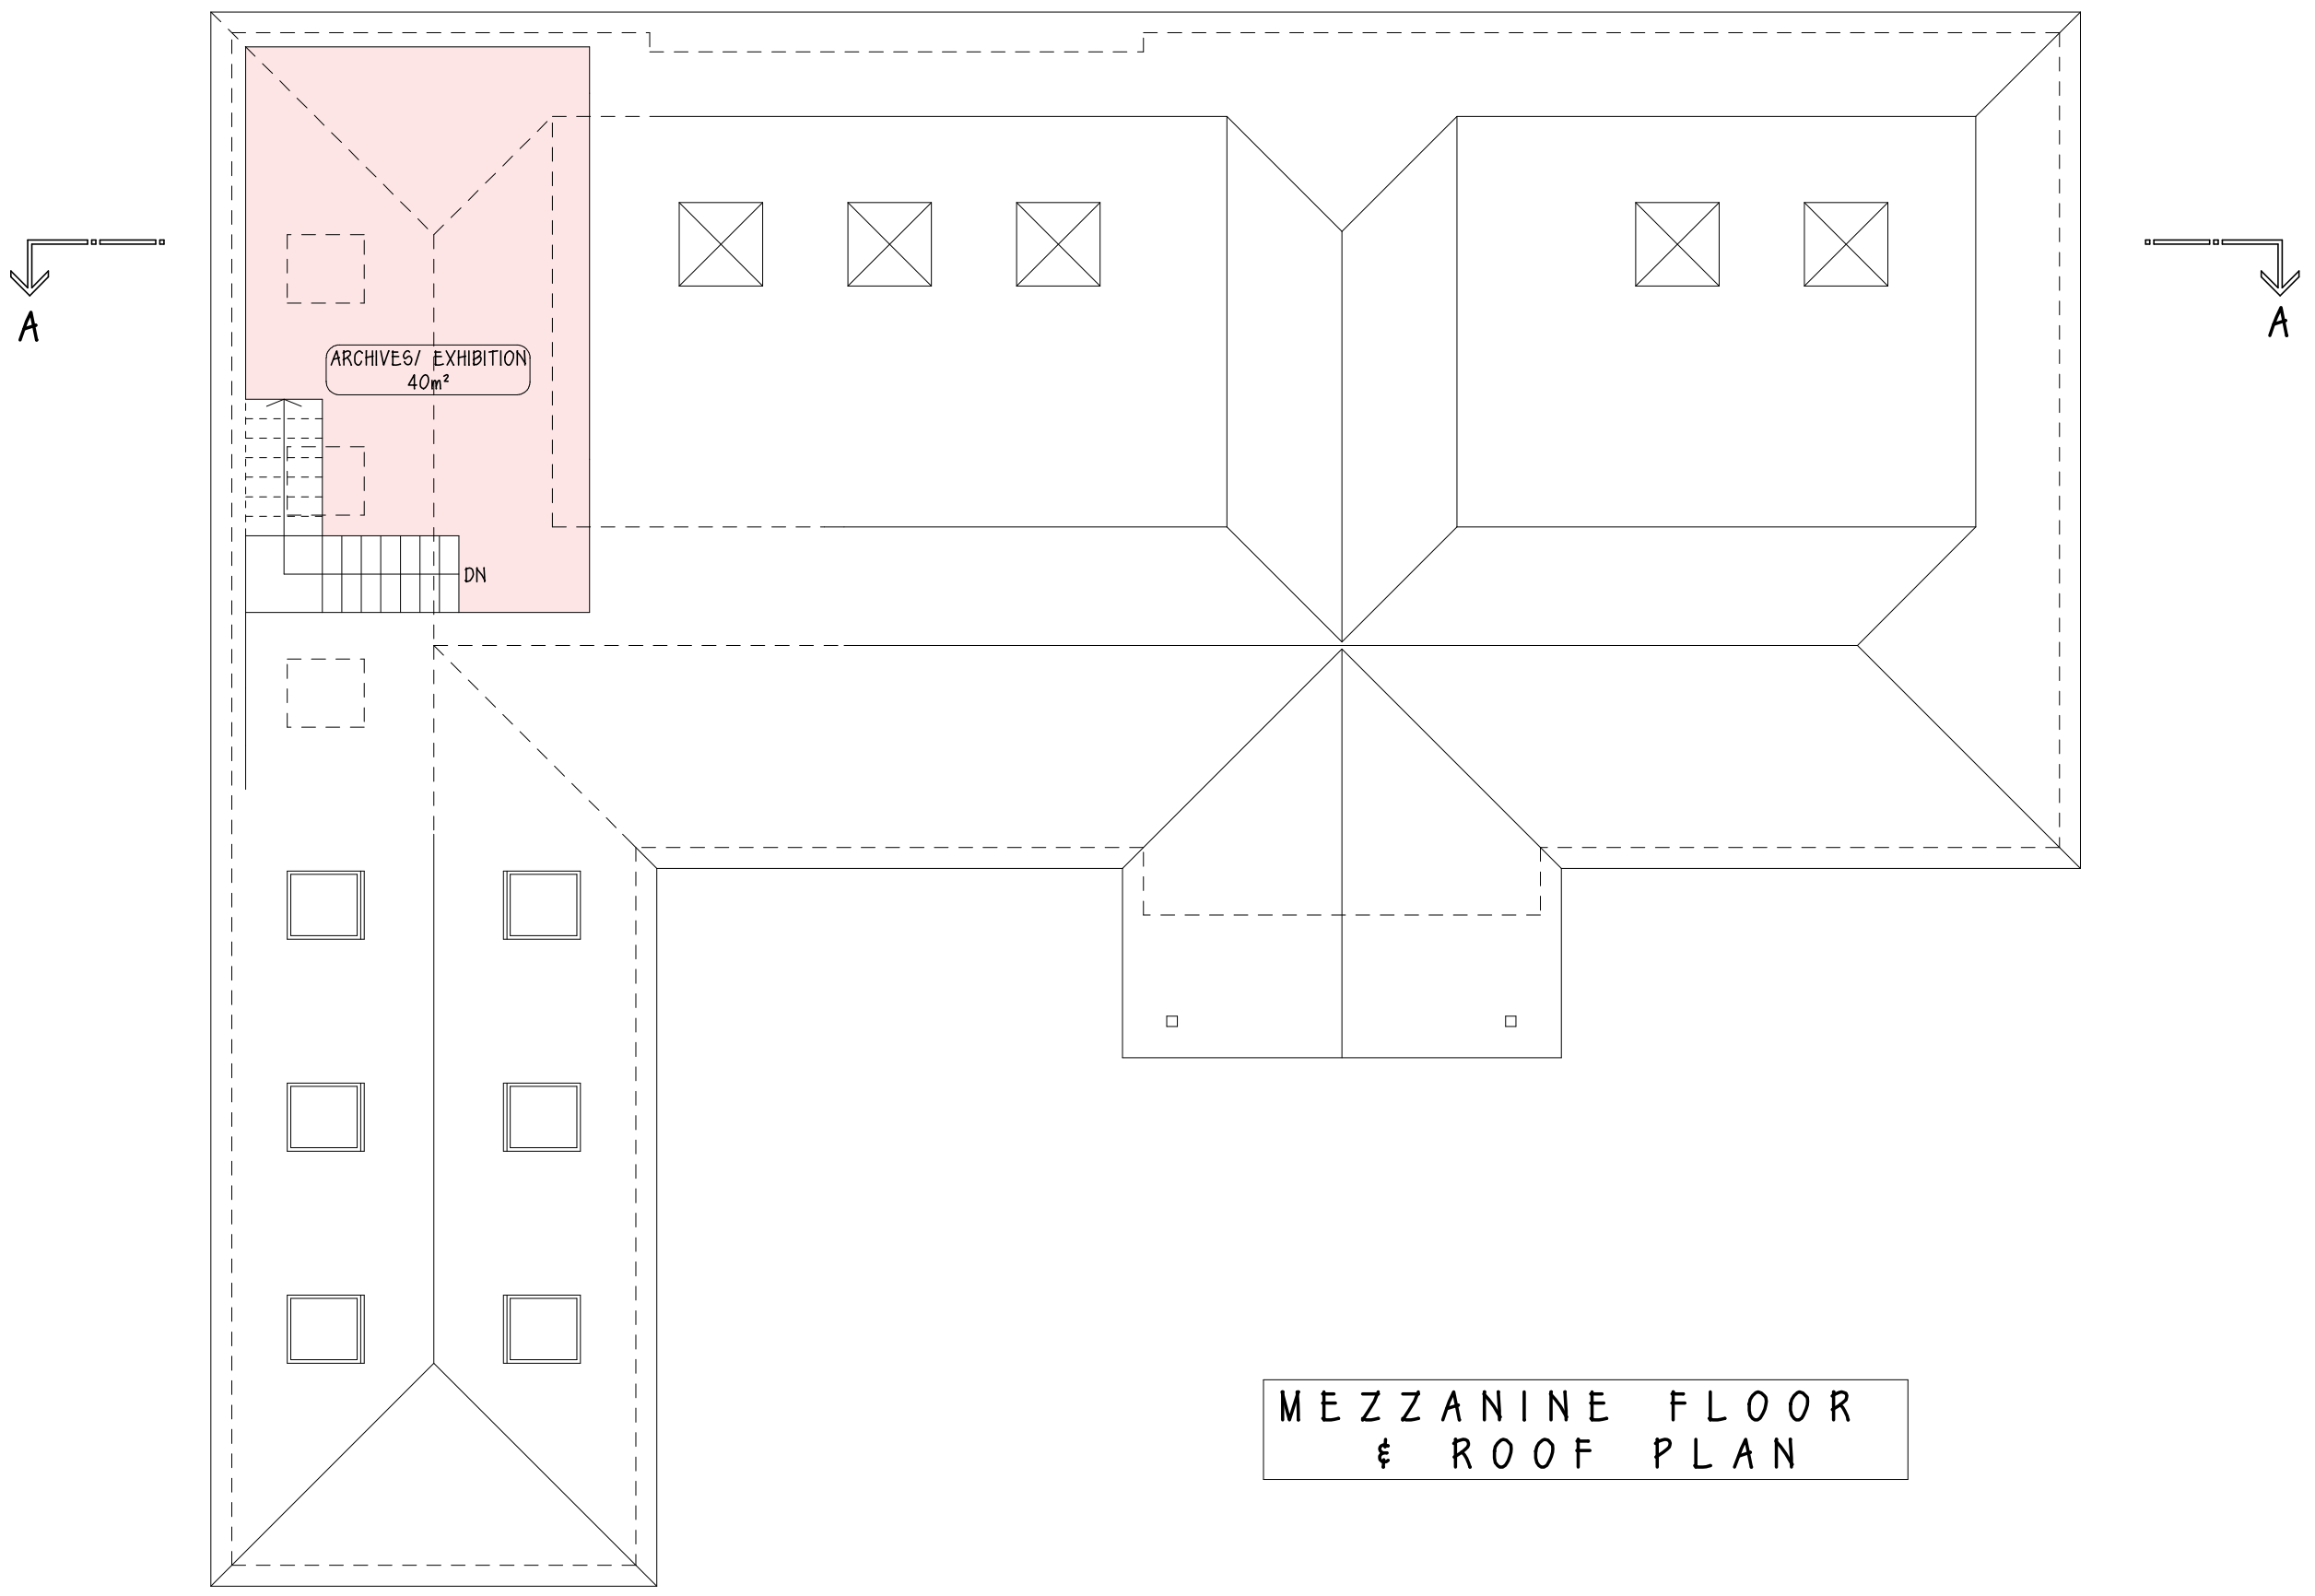

MEZZANINE FLOOR & ROOF PLAN

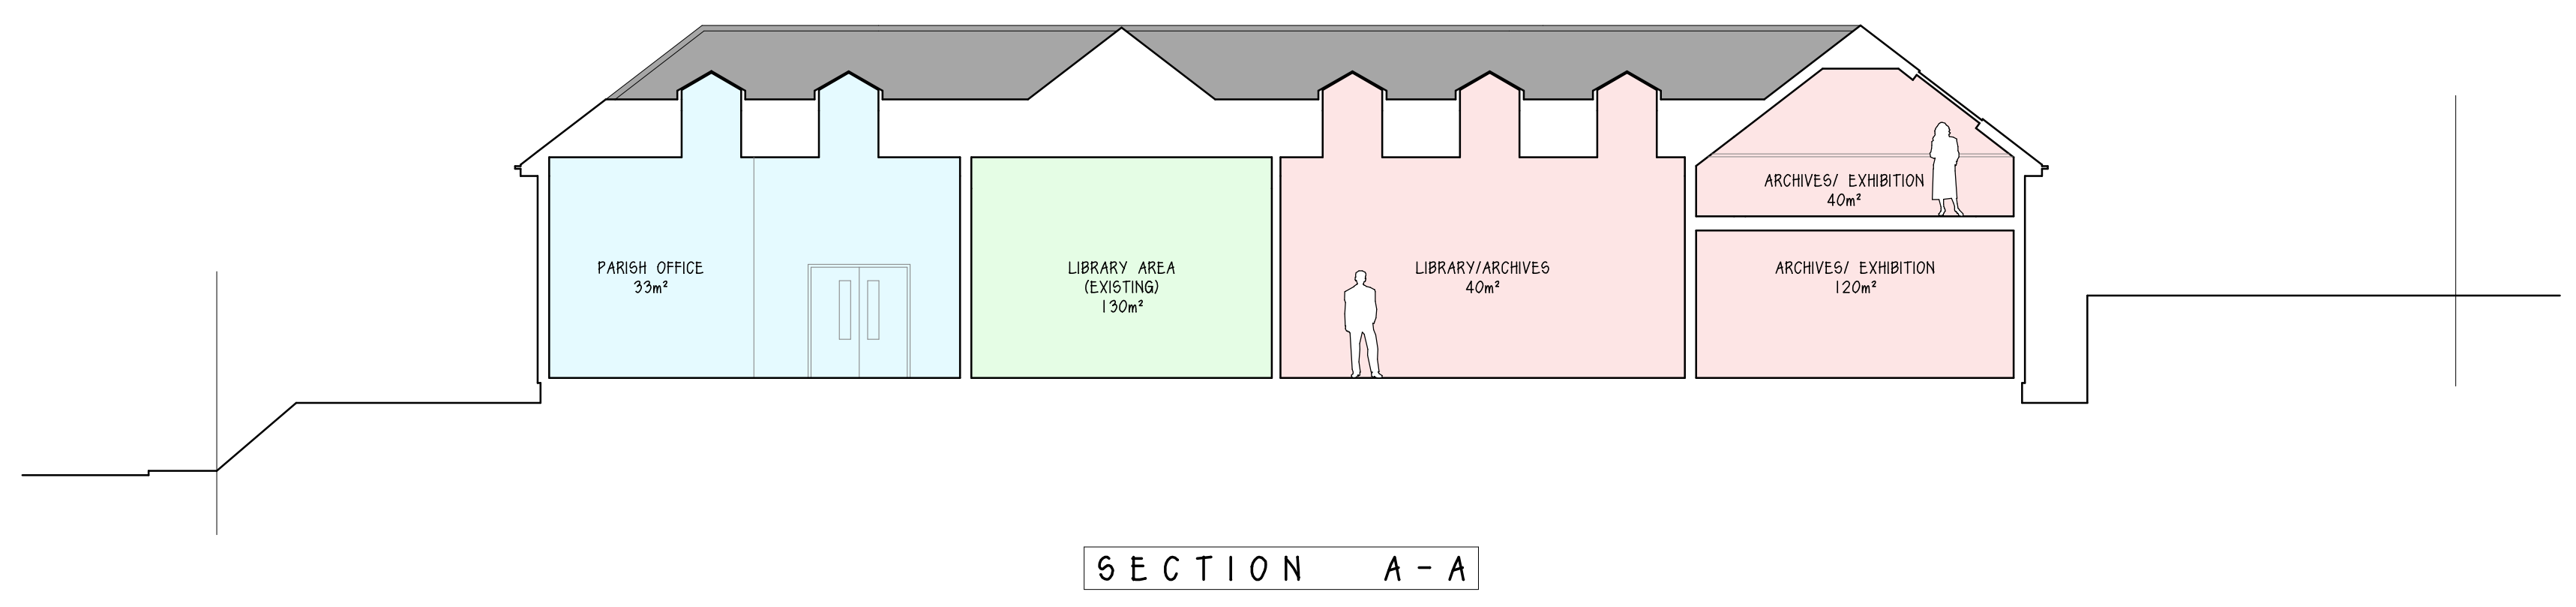

SECTION A-A

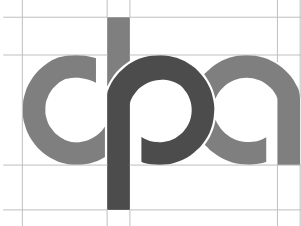 <p>DEANPARKMAN architecture ARCHITECTURAL CONSULTANT &amp; SURVEYOR Corner House, 68-70 Lugley Street, Newport, Isle of Wight, PO30 5ET tel: 01983 523709 mob: 07729778111 e-mail: dean@deanparkman.co.uk www.deanparkman.co.uk</p>	DRAWING TITLE:	PROJECT TITLE:	SCALE: 1:100	JOB NO.	DWG NO.	REV.
	<p>PROPOSED EXTENSIONS &amp; ALTERATIONS</p>	<p>FRESHWATER LIBRARY No.41 SCHOOL GREEN ROAD FRESHWATER ISLE OF WIGHT PO40 9AP</p>	SHEET: A1	<p>104 : 7 : A</p>		
			DATE: JUNE 2017			
	<p>104 : 7 : A</p>					