

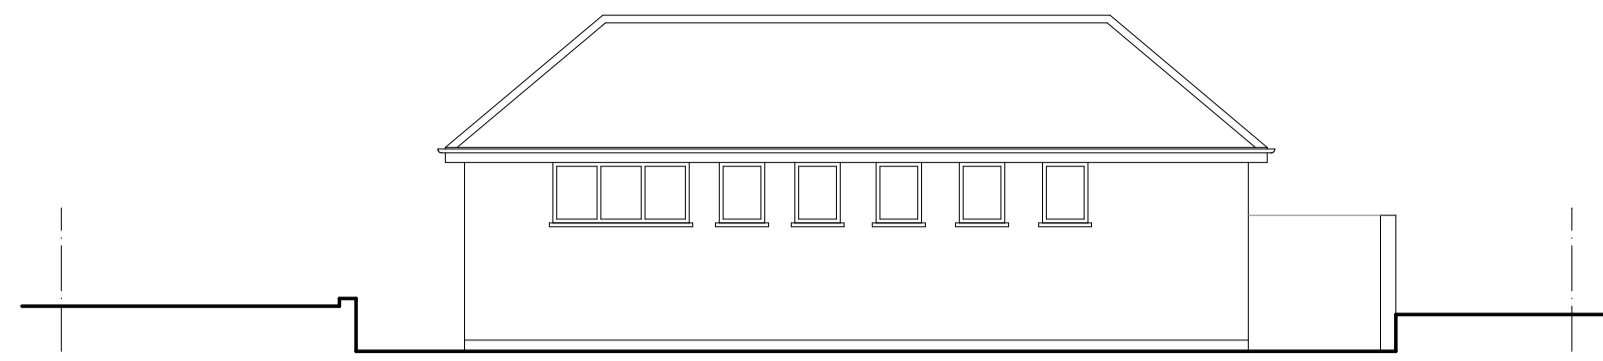


SOUTH WEST ELEVATION

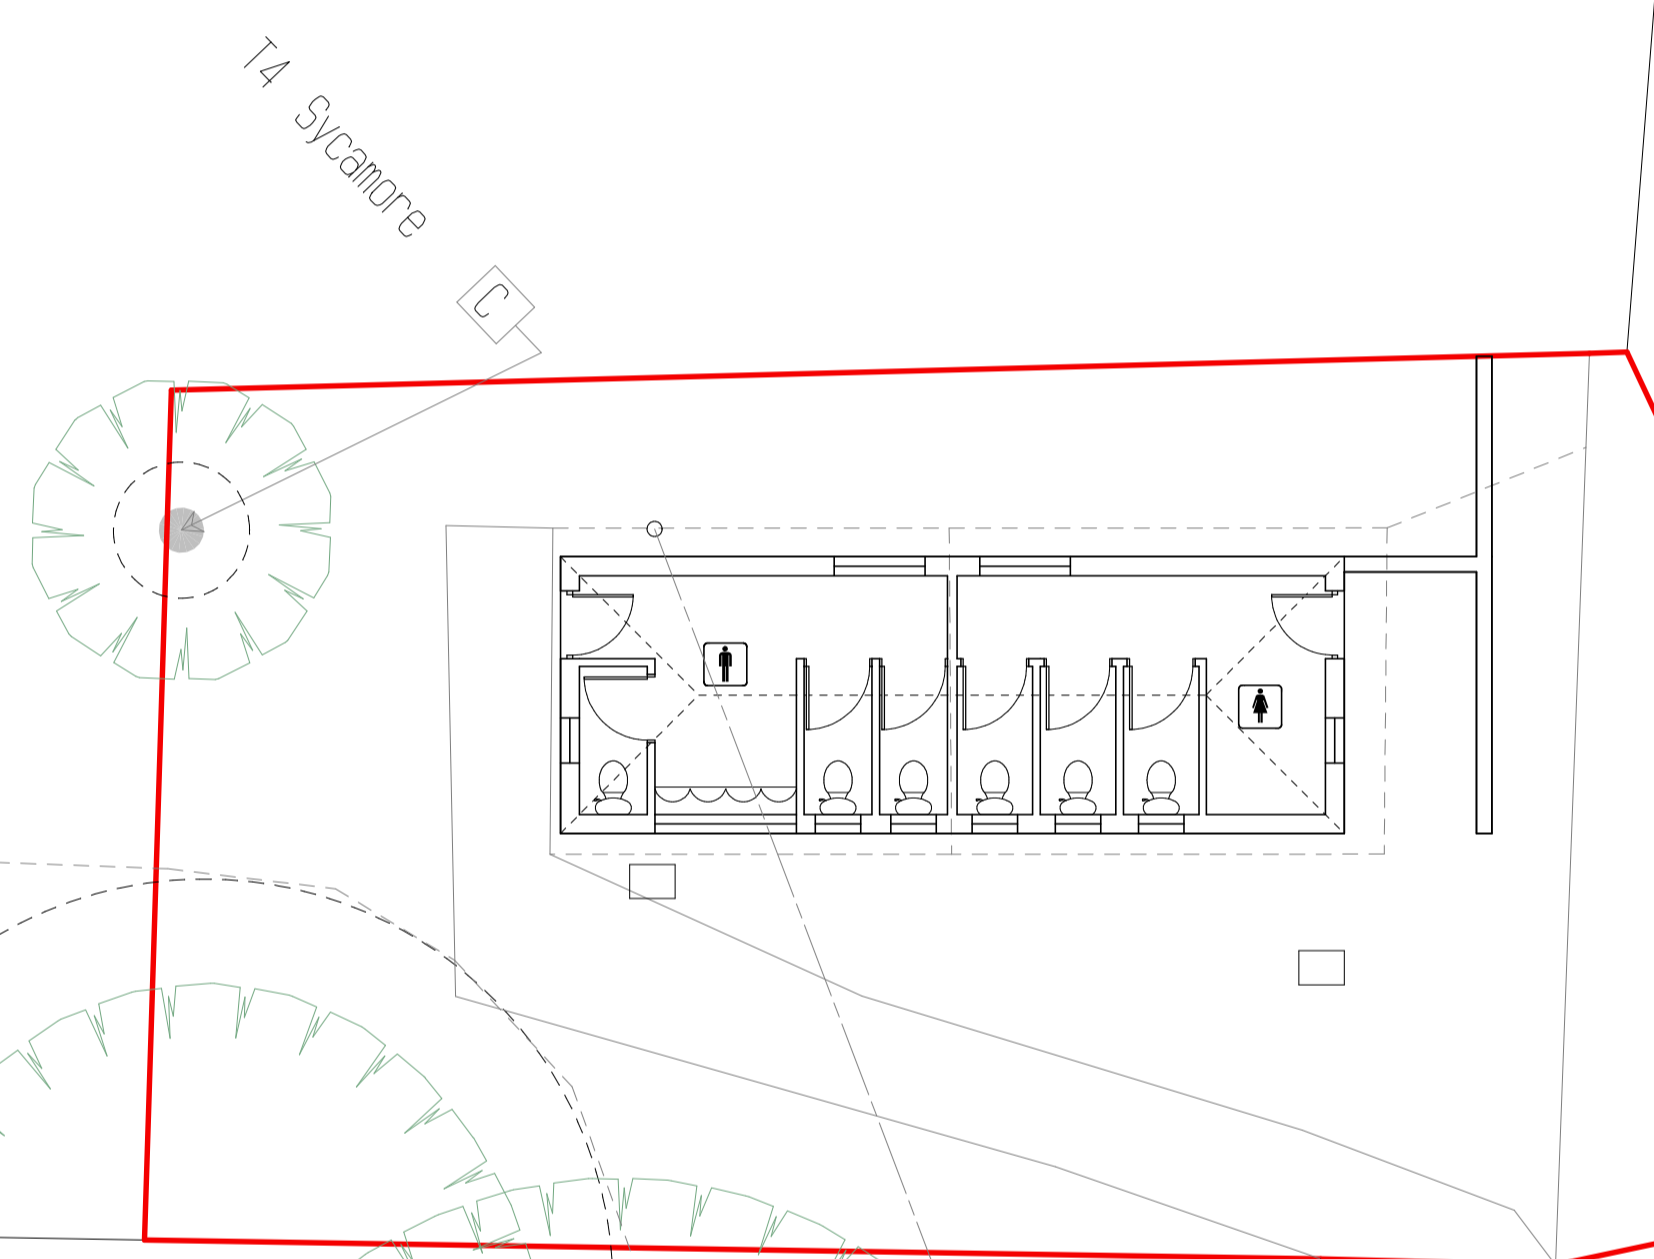

SOUTH EAST ELEVATION

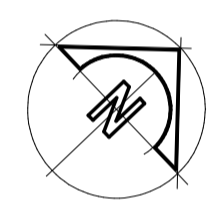

FLOOR PLAN

GATE LANE

D Fn

LB

E1 Sub Sta


T4 Sycamore

PC


T1 Sycamore

T2 Sycamore

T3 Sycamore

 

1:100

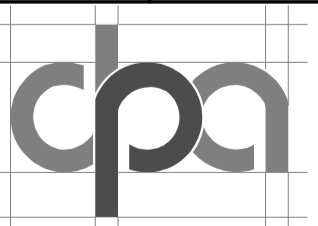DRAWING TITLE:			
SURVEY AS EXISTING			
PROJECT TITLE:			
PUBLIC CONVENIENCE BUILDING GATE LANE FRESHWATER BAY ISLE OF WIGHT			
SCALE: 1: 100	JOB NO.	DWG NO.	REV.
SHEET: A1	221 : 1 : -		
DATE: JANUARY 2020			
 <b>DEANPARKMAN</b> architecture ARCHITECTURAL CONSULTANT & SURVEYOR Corner House, 68-70 Lugley Street, Newport, Isle of Wight, PO30 5ET tel: 01983 523709 mob: 07729778111 e-mail: dean@deanparkman.co.uk www.deanparkman.co.uk			