




BLOCK PLAN

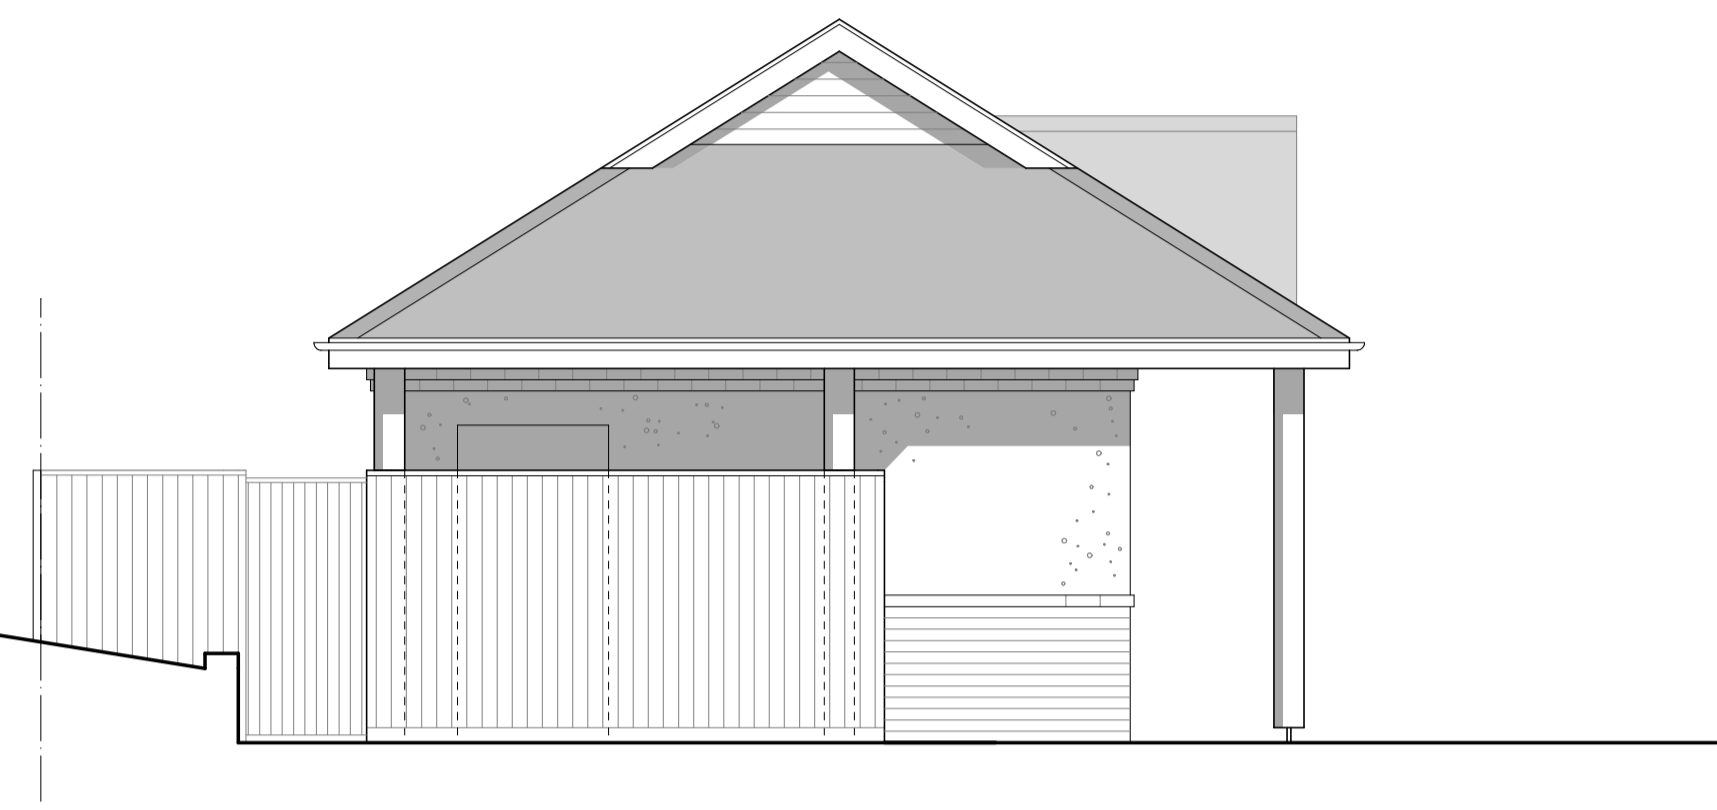


SOUTH WEST ELEVATION

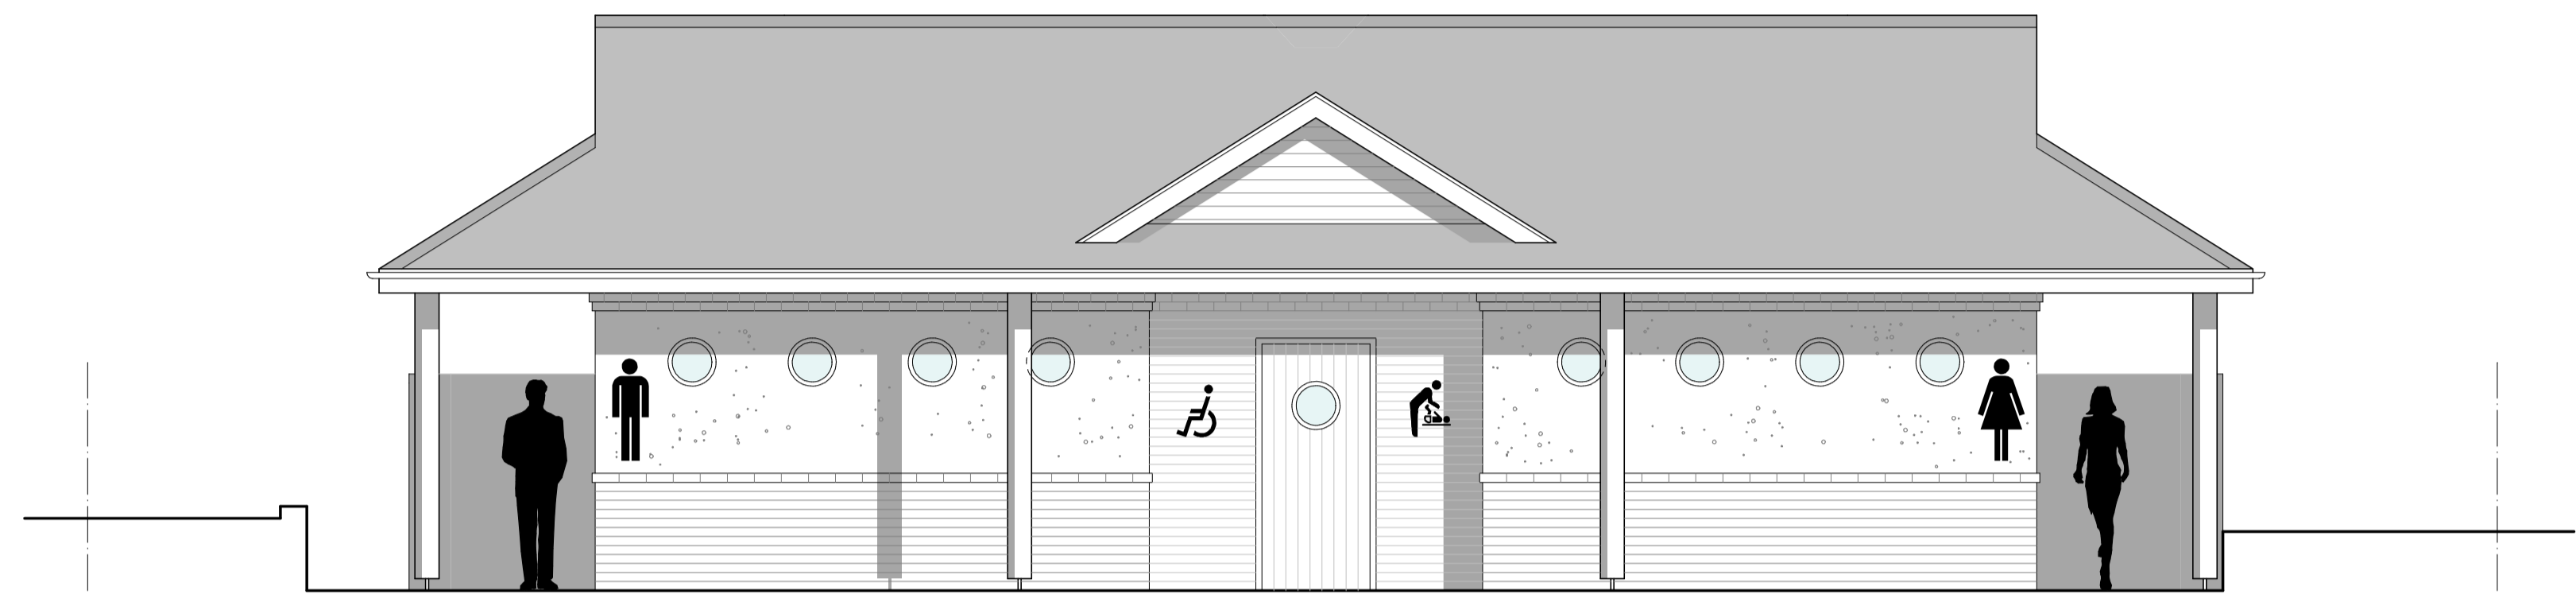


SOUTH EAST ELEVATION

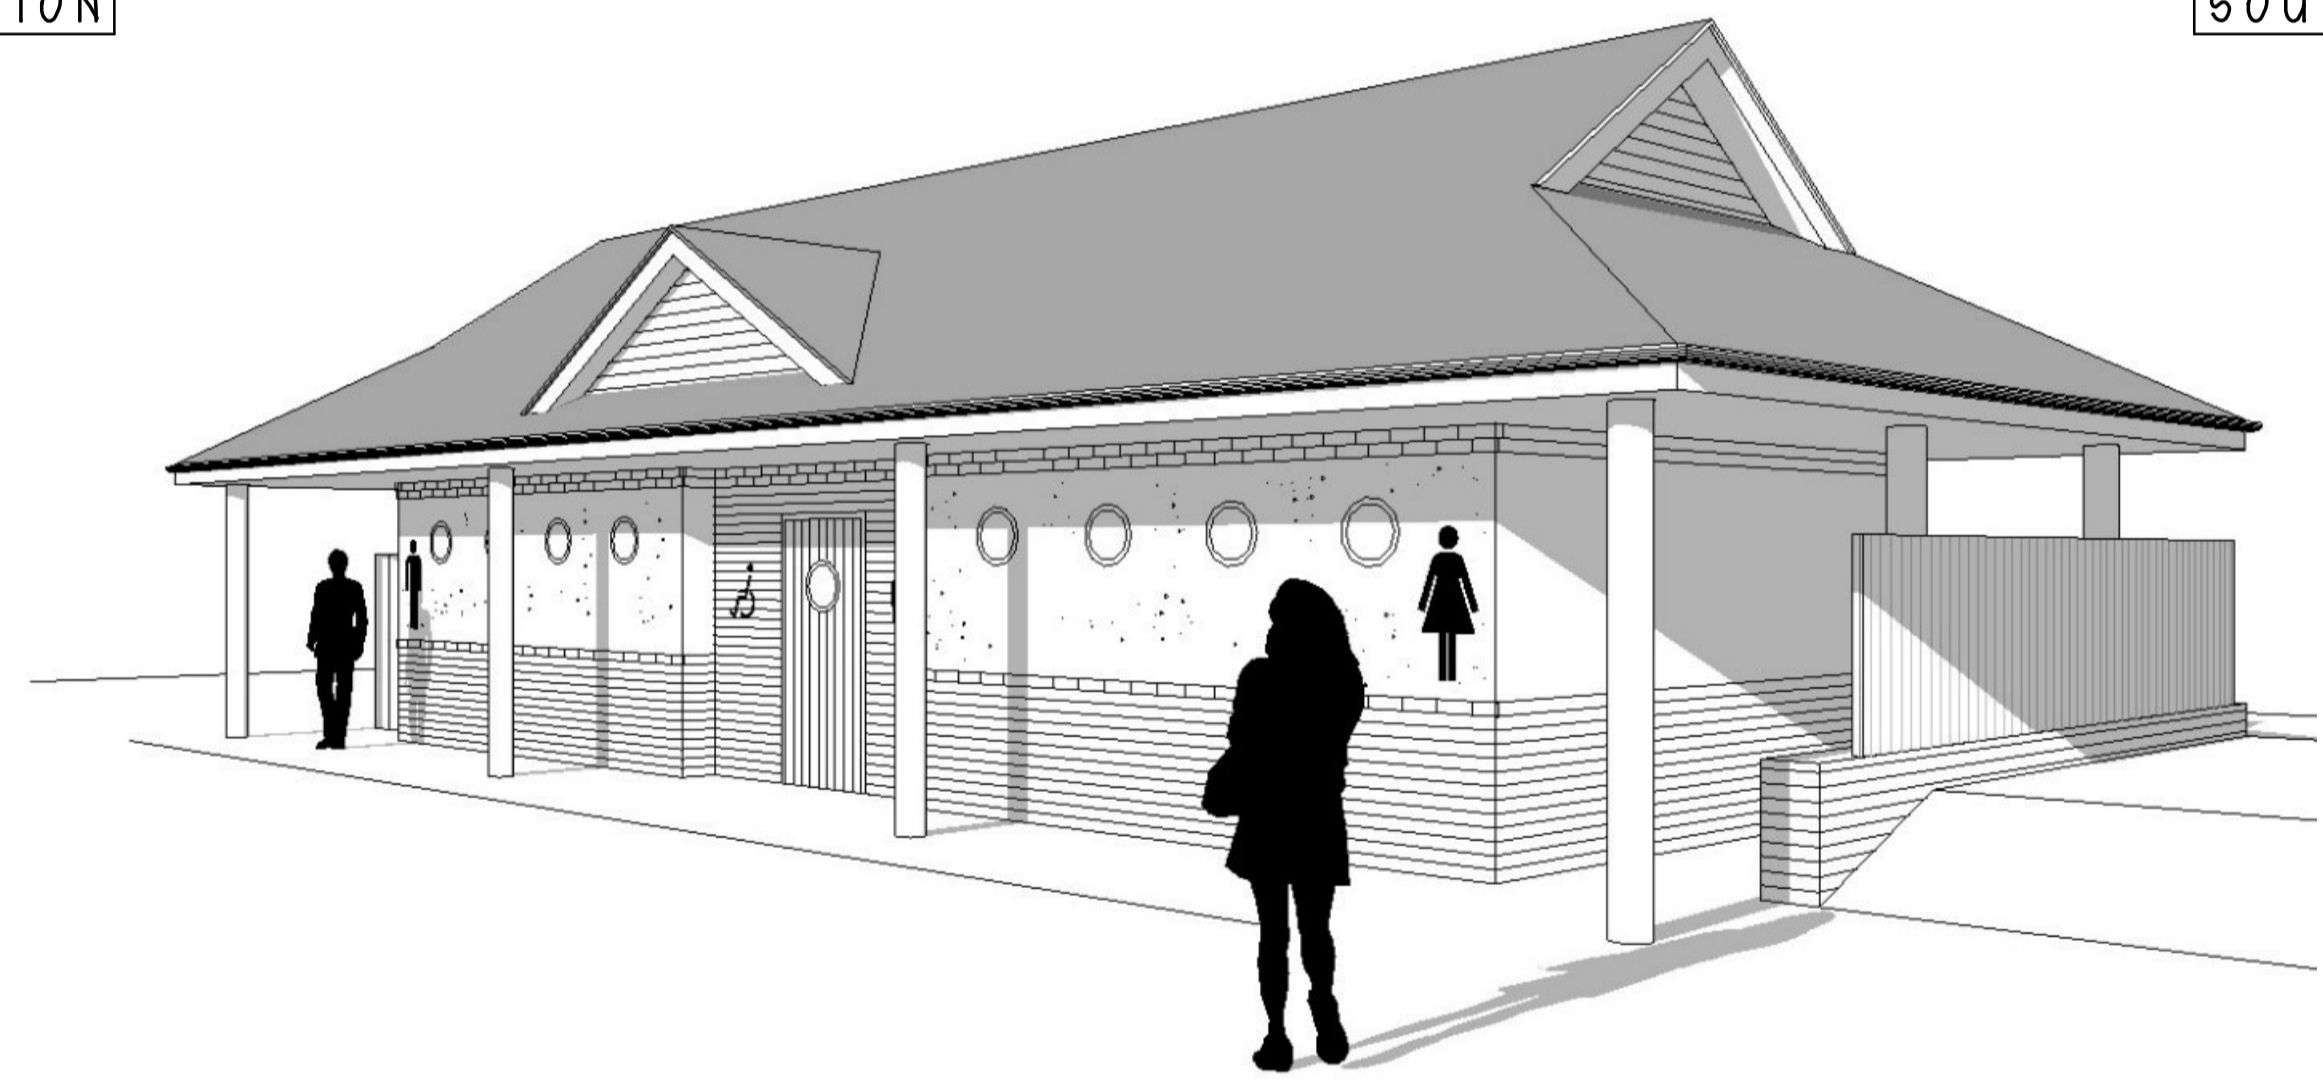

EASTERN PERSPECTIVE

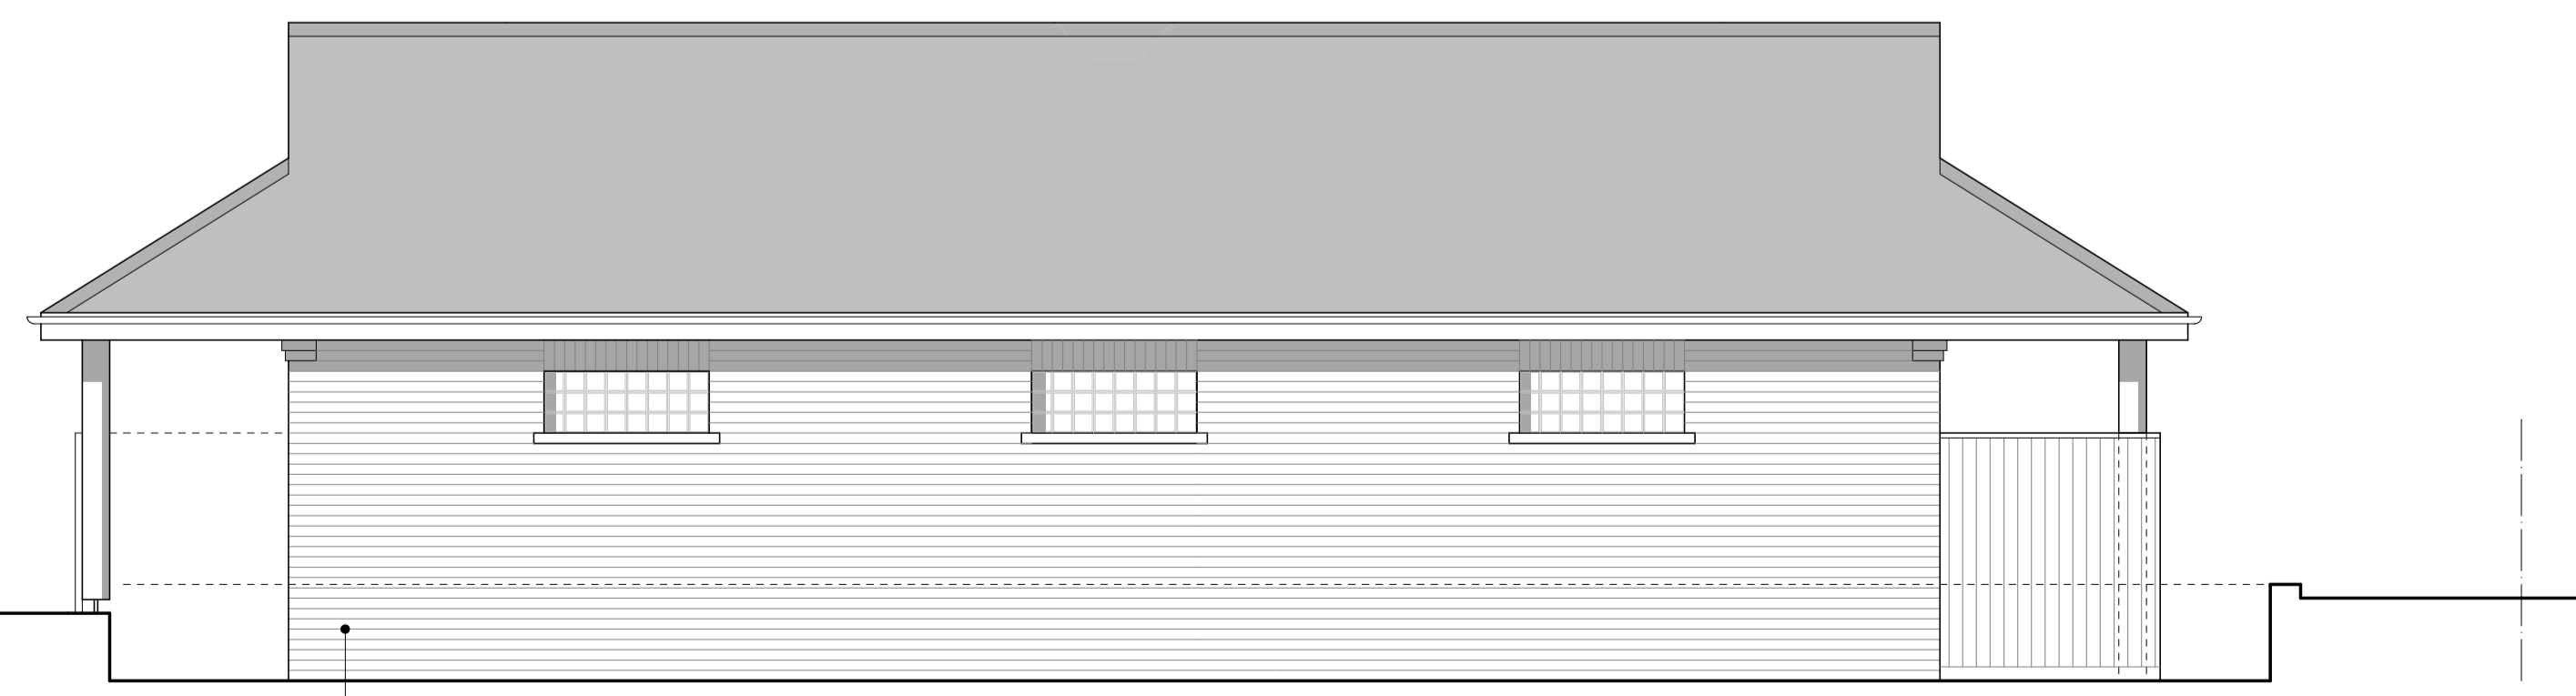

NORTH WEST ELEVATION

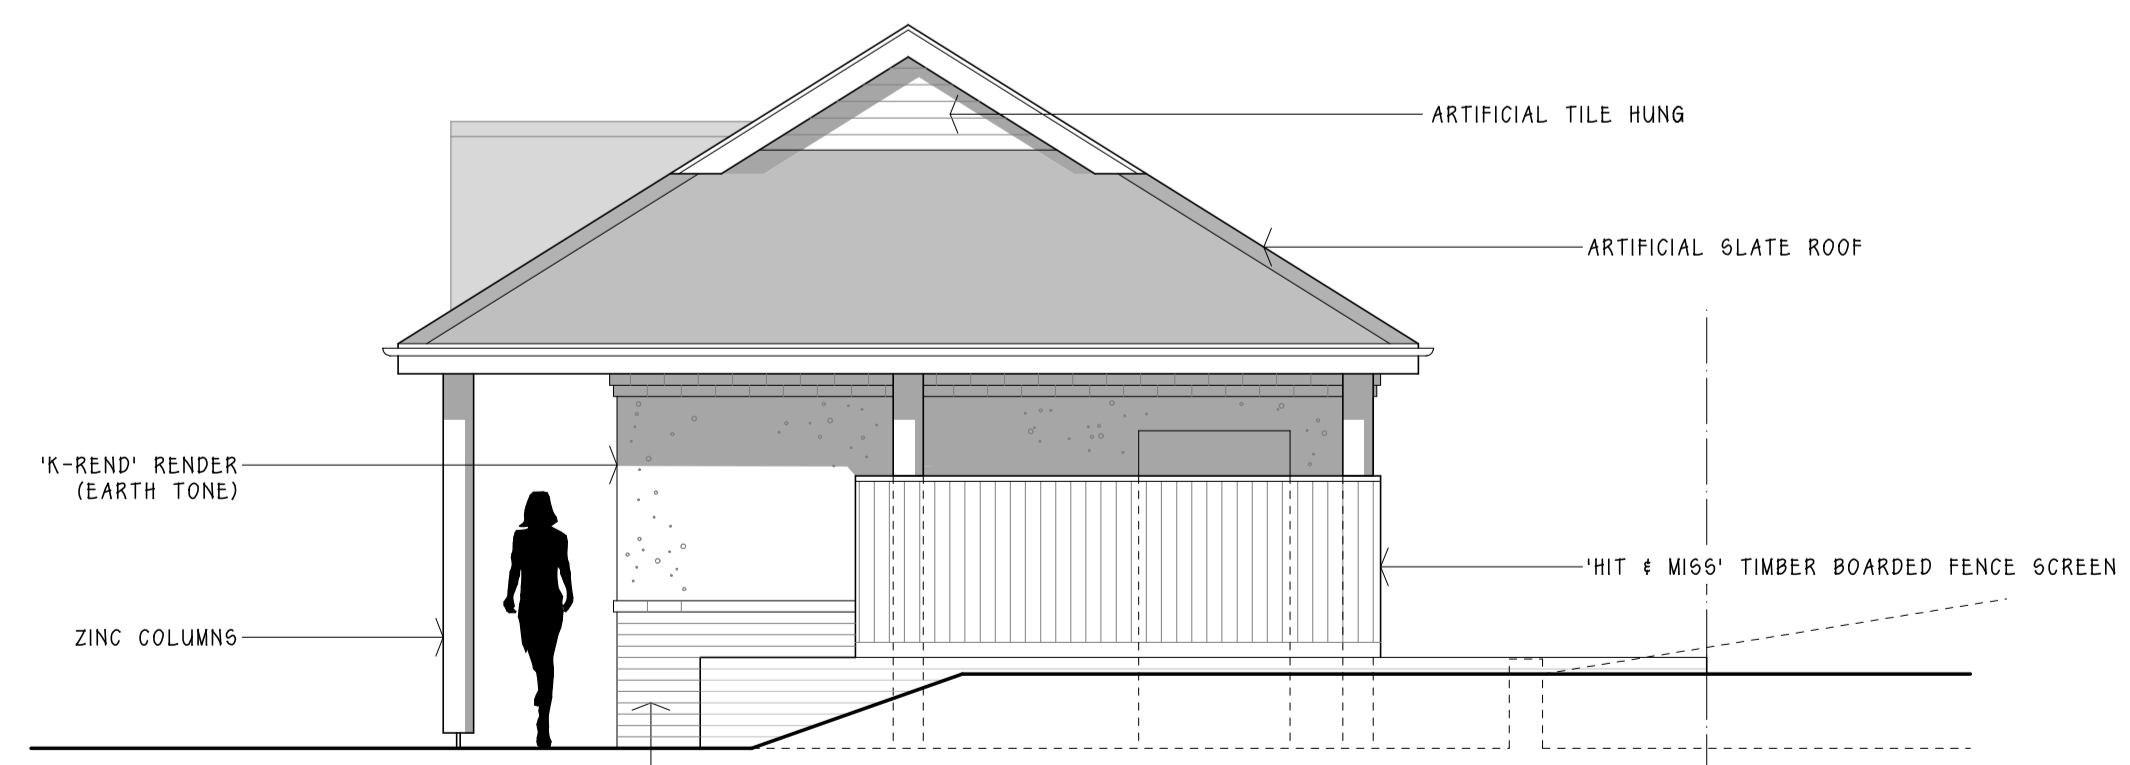


NORTH EAST ELEVATION

CONSTRUCTION DESIGN & MANAGEMENT REGULATIONS 2015:
 DESIGNERS HAZARD INFORMATION FOR CONSTRUCTION:
 THE NOTES BELOW REFER SPECIFICALLY TO THE INFORMATION SHOWN ON THIS DRAWING. REFER TO THE HEALTH AND SAFETY PLAN FOR FURTHER INFORMATION.
 1) IF YOU DO NOT FULLY UNDERSTAND THE RISKS INVOLVED DURING THE CONSTRUCTION OF THE ITEMS INDICATED ON THIS DRAWING ASK YOUR MANAGER, HEALTH & SAFETY ADVISOR OR A MEMBER OF THE DESIGN TEAM BEFORE PROCEEDING.

THIS DRAWING IS THE COPYRIGHT OF DEAN PARKMAN architecture. THE CONTRACTOR SHOULD CHECK ALL DIMENSIONS ON SITE PRIOR TO THE COMMENCEMENT OF WORKS. NO DIMENSIONS ARE TO BE SCALED FROM THIS DRAWING. IT IS THE CONTRACTORS RESPONSIBILITY TO ENSURE THAT ALL WORKS ARE IN COMPLIANCE WITH THE CURRENT REQUIREMENTS OF STATUTORY REGULATIONS (BUILDING REGULATIONS, BRITISH STANDARDS ETC.)

THIS DRAWING IS TO BE READ IN CONJUNCTION WITH:
 TIMBER FRAME SPECIALISTS DETAILS FOR TRUSSED RAFTER ROOF SPECIFICATIONS.
 STRUCTURAL ENGINEERS DESIGN FOR STEELWORK ELEMENTS & RETAINING WALLS.

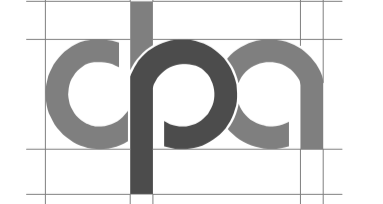DRAWING TITLE:			
PUBLIC CONVENIENCE BUILDING			
PROJECT TITLE:			
PROPOSED REPLACEMENT PUBLIC CONVENIENCE GATE LANE FRESHWATER BAY ISLE OF WIGHT			
SCALE: 1: 50 1: 500	JOB NO.	DWG NO.	REV.
SHEET: A1	221 : 5 : B		
DATE: JANUARY 2020			
 DEANPARKMAN architecture ARCHITECTURAL CONSULTANT & SURVEYOR Corner House, 68-70 Lugley Street, Newport, Isle of Wight, PO30 5ET tel: 01983 523709 mob: 07729778111 e-mail: dean@deanparkman.co.uk www.deanparkman.co.uk			

